




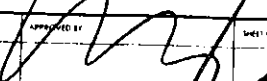



VICINITY MAP

NOT TO SCALE

 BICOL UNIVERSITY PHYSICAL DEVELOPMENT AND MANAGEMENT OFFICE <small>MARK CAMPUS LEGALITY CITY TEL. NO. 0900 820 0704</small>	PREPARED BY  AR. ADRIAN J. GRACEDA <small>HEAD PLANNING & DESIGN SECTION</small>	PROJECT TITLE REPAIR OF CLASSROOMS <small>LOCALITY: BICOL UNIVERSITY MARK CAMPUS, DARAGA ALBAY</small>	REVISION DATE NO.	USED INTENTS AS SHOWN DATE	ADD DELETED CHECKED DATE	PER CONVENIENCE APPROVAL  ENGR. OLIVER E. ALIGAN <small>DIRECTOR</small>	PER ADMINISTRATIVE APPROVAL  DR. LORNA M. MINA <small>VP FOR PLANNING AND DEVELOPMENT</small>	PER FINANCING APPROVAL  PROF. SONNIE A. RAMOS, CPA, MBA <small>VP FOR FINANCING AND DEVELOPMENT</small>	APPROVED BY  BABY BOY BENJAMIN D. NEMESIO <small>PRESIDENT, BICOL UNIVERSITY</small>	SHEET NO. 1
	<small> BICOL UNIVERSITY PHYSICAL DEVELOPMENT AND MANAGEMENT OFFICE MARK CAMPUS LEGALITY CITY TEL. NO. 0900 820 0704 LOCALITY: BICOL UNIVERSITY MARK CAMPUS, DARAGA ALBAY </small>									

A B C D E F G H I J K L M C

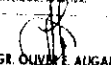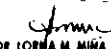1 2 3 4 5 6 7 8 9 10 11 12 13 14 15 16 17 18 19 20

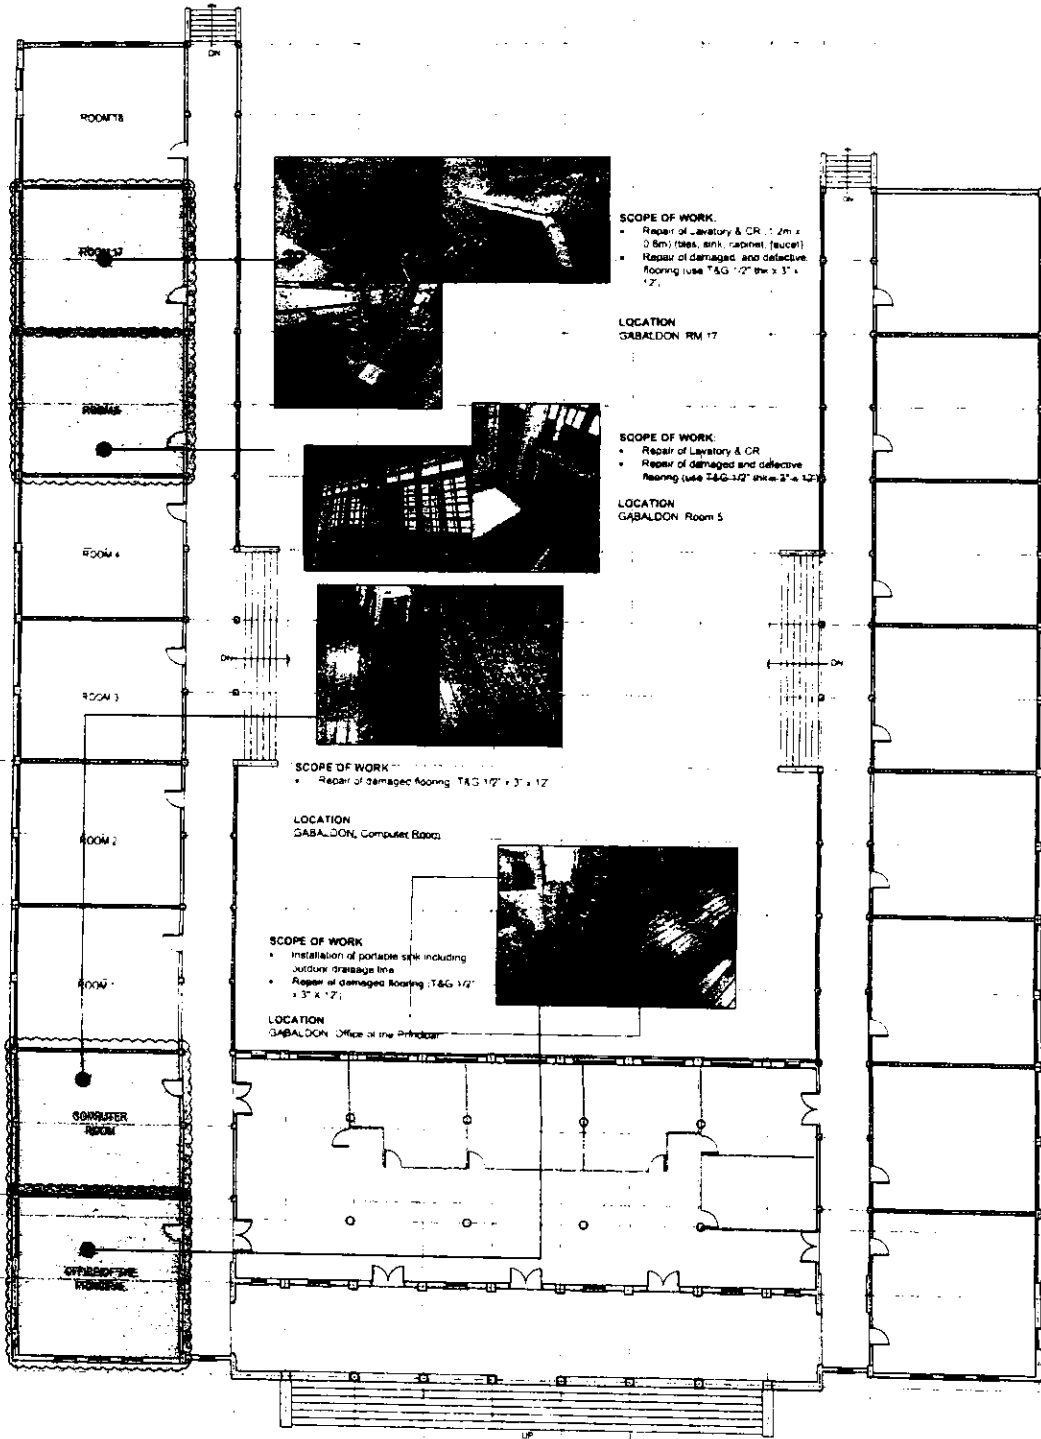

SCOPE OF WORK

- Repair of Lavatory & CR (2m x 3.5m) (Beds, sink, cabinet, toilet)
- Repair of damaged and defective flooring (use T&G 1/2" thick x 3' x 12")

LOCATION
GABALDON RM 17

SCOPE OF WORK

- Repair of Lavatory & CR
- Repair of damaged and defective flooring (use T&G 1/2" thick x 3' x 12")

LOCATION
GABALDON Room 5

SCOPE OF WORK

- Repair of damaged flooring T&G 1/2" x 3' x 12"

LOCATION
GABALDON, Computer Room

SCOPE OF WORK

- Installation of portable sink including outdoor drainage line
- Repair of damaged flooring T&G 1/2" x 3' x 12"

LOCATION
GABALDON, Office of the Principal

FLOOR PLAN
SCALE 1/8" = 1'-0"



GABALDON BUILDING (ELEMENTARY)

<p>BSCU UNIVERSITY PHYSICAL DEVELOPMENT AND MANAGEMENT OFFICE 1000 UNIVERSITY BLVD., SUITE 100 BOSTON, MA 02118 TEL: 617-552-1000</p>	<p>PREPARED BY AR ADRIANA CRAGGA PHYSICAL DEVELOPMENT AND MANAGEMENT OFFICE</p>	<p>PROJECT TITLE REPAIR OF CLASSROOMS</p>	<p>DATE AS SHOWN</p>	<p>BY: DRAWING APPROVER ENGR. OUYER ALICAN</p>	<p>BY: CHECKING APPROVER DE LORNA M. NINA</p>	<p>BY: PROJECT MANAGER PROF. JONNE A. RAMOS, CPA, MBA</p>	<p>BY: PROJECT SUPERVISOR BABY BOY BENJAMIN D. NEMO III</p>	<p>BY: PROJECT OWNER FREDERICK M. COLA, PRESIDENT</p>
---	--	--	--------------------------	---	--	--	--	--

A B C D E F G H I J K L M C

8100 2445 2600 3300 3300 3300 4920 3300 3300 3300 3300 3300 2445 8100

1
2
3
4
5
6
7
8
9
10
11
12
13
14
15
16
17
18
19
20

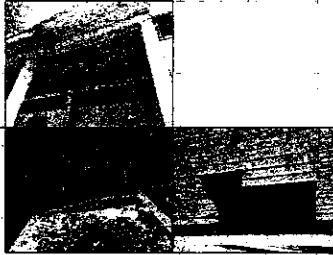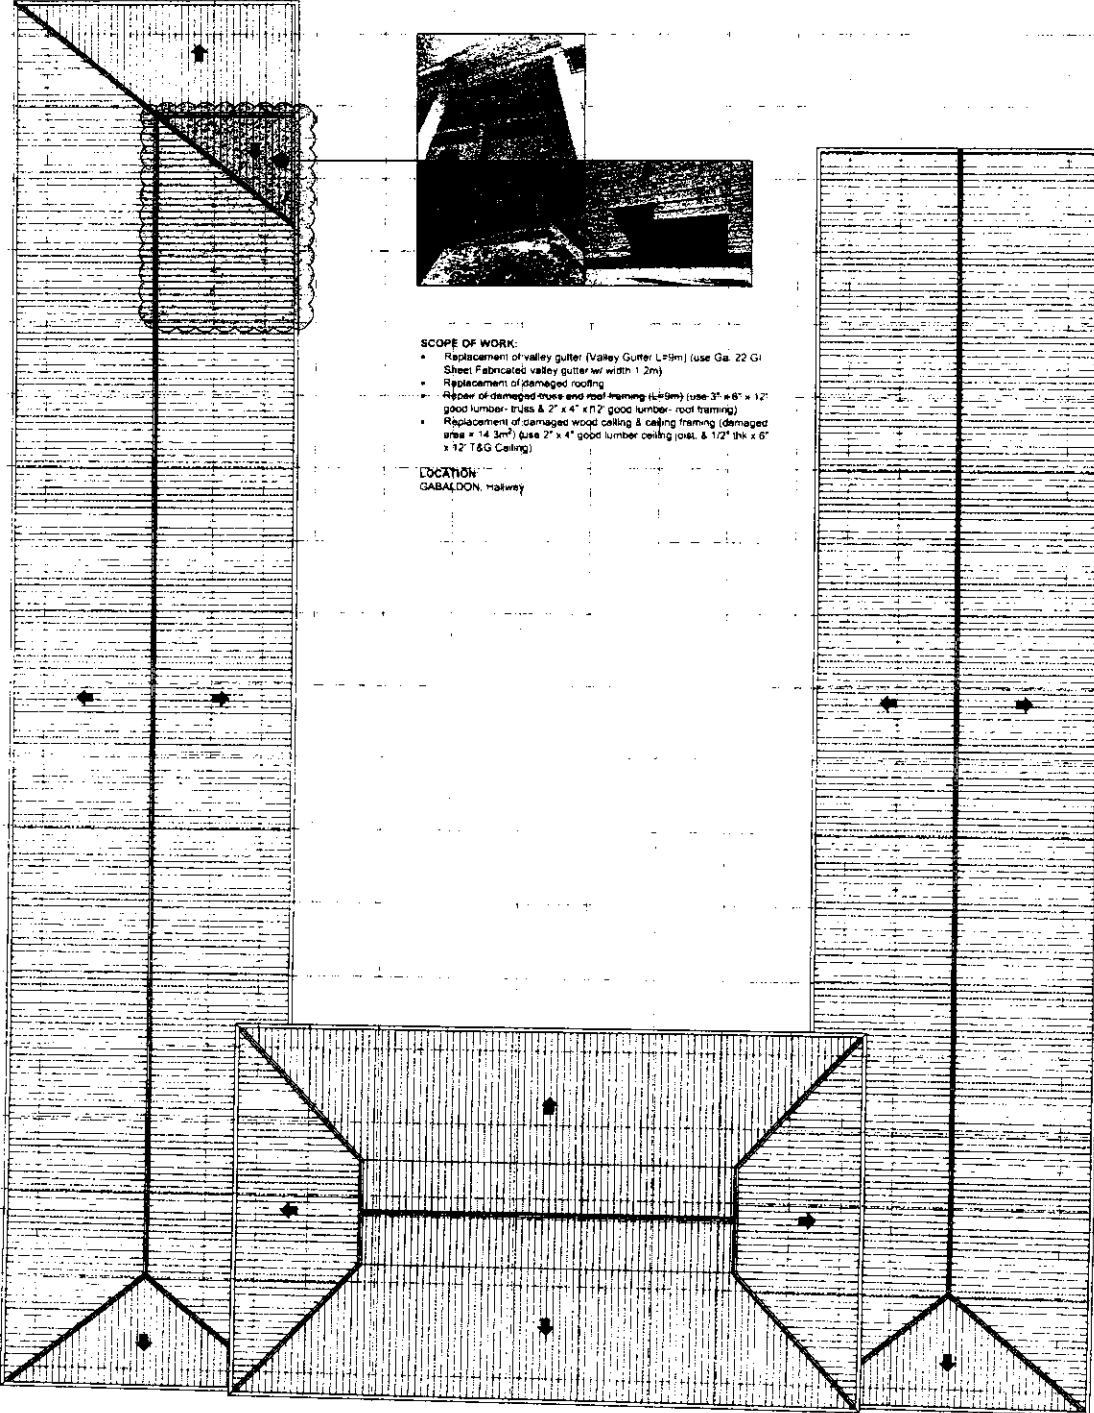

SCOPE OF WORK:

- Replacement of valley gutter (Valley Gutter L=19m) (use Ga. 22 G/ Sheet Fabricated valley gutter w/ width 1.2m)
- Replacement of damaged roofing
- Repair of damaged eave and roof framing (L=9m) (use 3" x 6" x 12' good lumber- truss & 2" x 4" x 12' good lumber- roof framing)
- Replacement of damaged wood ceiling & ceiling framing (damaged area = 14.3m²) (use 2" x 4" good lumber ceiling joist, & 1/2" 9k x 6" x 12' T&G Ceiling)

LOCATION:
GABALDON, hallway


ROOF PLAN
SCALE 250 M'S

GABALDON BUILDING (ELEMENTARY)

	BCOL UNIVERSITY PHYSICAL DEVELOPMENT AND MANAGEMENT OFFICE MARK A. RAMOS, P.E., P.E. (P) 1111 N. 2000 E. BOULDER	PREPARED BY AN ABRIAN CRAGENA HEAD: PLANNING & DESIGN SECTION	PROJECT TITLE REPAIR OF CLASSROOMS LOC: 100N BCOL UNIVERSITY AVENUE, SUITE 200, BOULDER, ALBERTA	PROJECT NUMBER AS SHOWN	SHEET NUMBER 3	DATE 10/20/2010	PROJECT STATUS AS SHOWN	DATE 10/20/2010	DRAWN BY AN ABRIAN CRAGENA	CHECKED BY AN ABRIAN CRAGENA	RECOMMENDING APPROVAL DR. JORNA M. MINA DEAN BILLET	RECOMMENDING APPROVAL PROF. SONNIE A. RAMOS, CFA, MBA VICE CHANCELLOR AND DEAN OF STUDENTS	SHEET NO. 3
	PREPARED BY AN ABRIAN CRAGENA HEAD: PLANNING & DESIGN SECTION												

A B C D E F G H I J K L M C

1
2
3
4
5
6
7
8
9
10
11
12
13
14
15
15
17
18
19
20

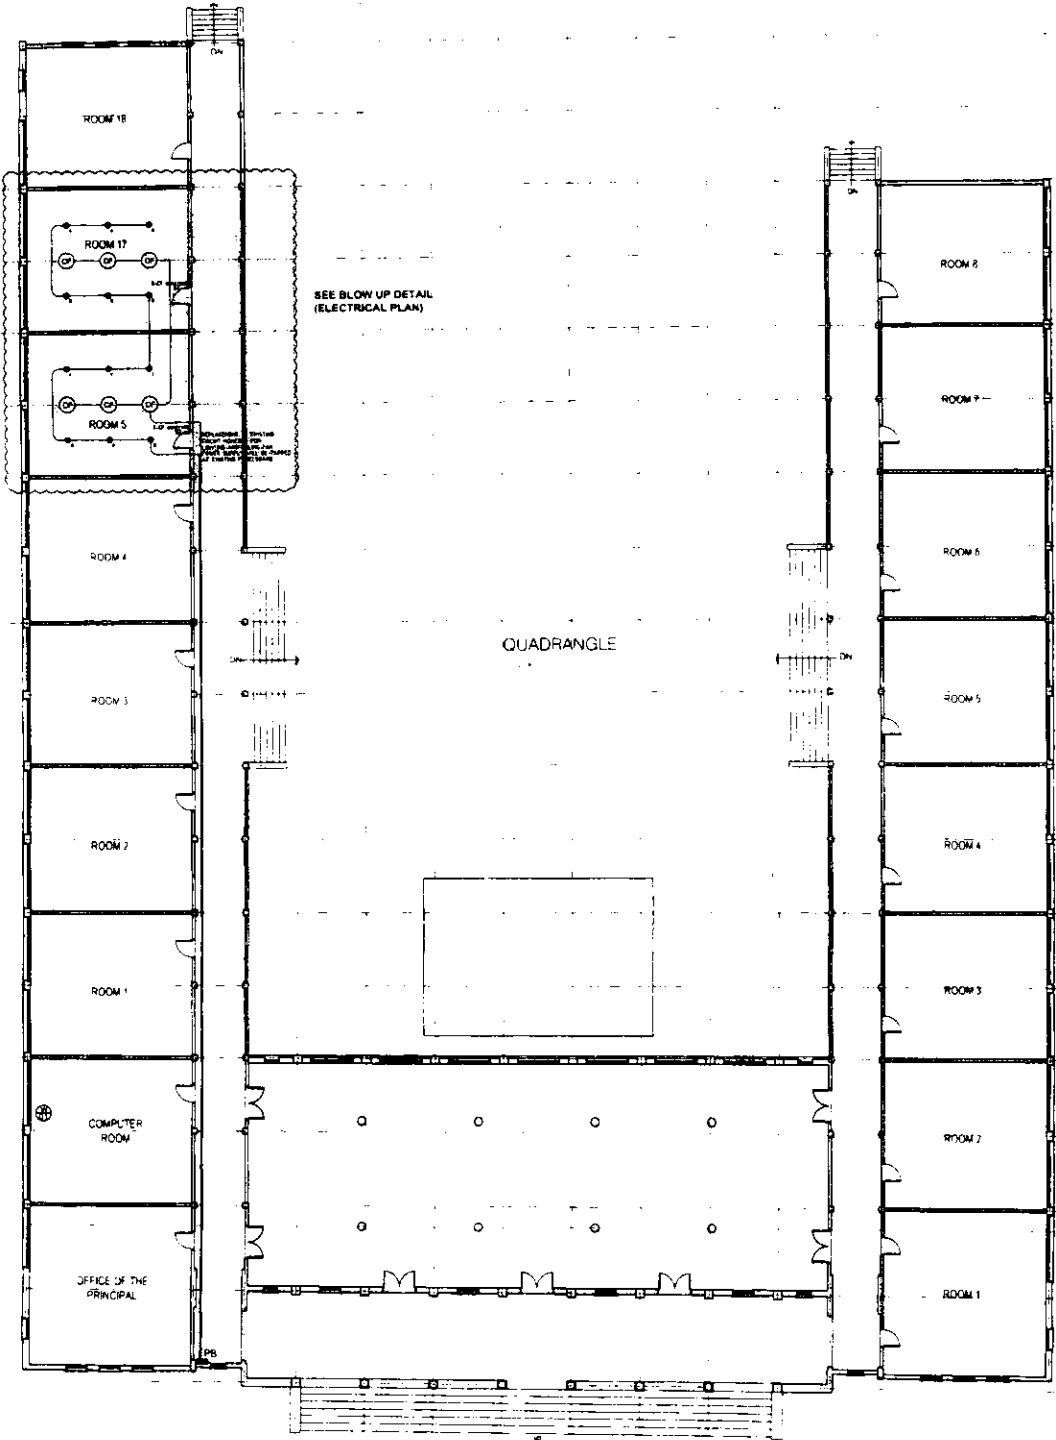


ELECTRICAL PLAN
SCALE 1/250 M.T.S.


GABALDON BUILDING (ELEMENTARY)

	SCHOOL DISTRICT PHYSICAL DEVELOPMENT AND MANAGEMENT OFFICE 1000 CHAMBERS BLVD. N.E. ALBUQUERQUE, N.M. 87102	PROJECT NO. DATE DRAWN CHECKED IN CHARGE	REPAIR OF CLASSROOMS U.S. DEPT. OF THE INTERIOR BUREAU OF LAND MANAGEMENT	DRAWN BY AS SHOWN DATE	CHECKED BY DATE	REVISIONS NO. DESCRIPTION DATE	RECOMMENDED BY DATE	APPROVED BY DATE	SHEET NO. 4 TOTAL SHEETS 4 PROJECT NO. 1000 DATE 10/15/80
	ENGR. QINGHE ALIGAN REGISTERED ELECTRICAL ENGINEER NO. 10000	DR. LOBNA M. MIRA ARCHITECT NO. 10000	PROF. SONNIE A. RAMOS CHAVEZ REGISTERED ELECTRICAL ENGINEER NO. 10000	DR. BARRY FOTI BENJAMIN D. JONES III REGISTERED ELECTRICAL ENGINEER NO. 10000					


8105

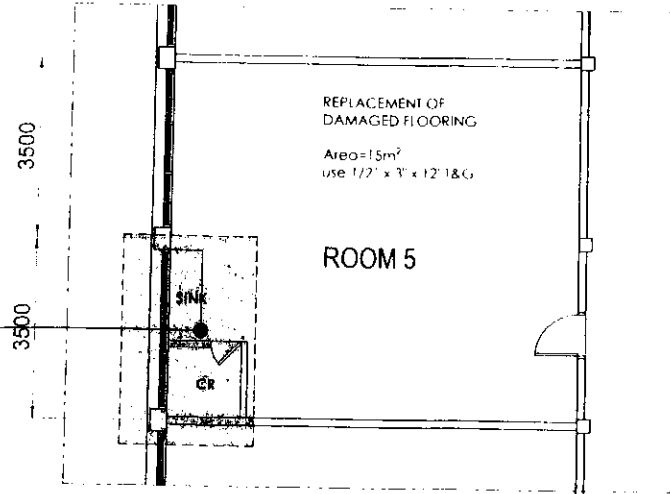

BLOW UP DETAIL (ROOM 5)
SCALE 1:100 MTS

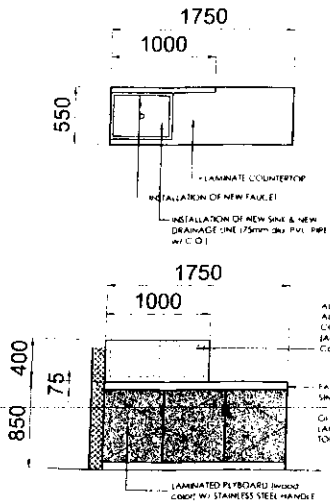

ROOM 5 SINK/COUNTER DETAIL
SCALE 1:50 MTS

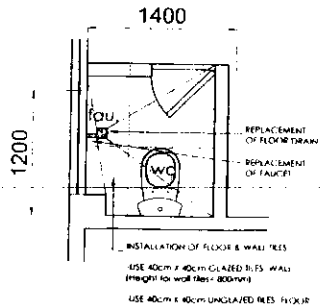


ROOM 5 CR DETAIL
SCALE 1:50 MTS

8105


2445

3500
3500
3500
3500

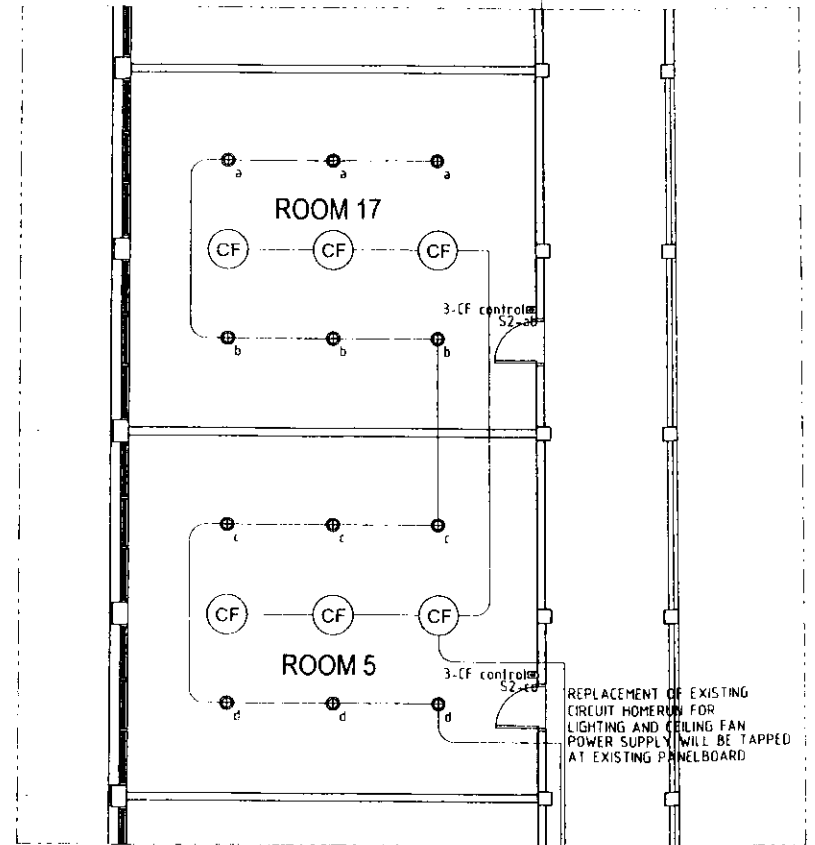

BLOW UP DETAIL (ELECTRICAL PLAN)
SCALE 1:100 MTS

<p>BICOL UNIVERSITY PHYSICAL DEVELOPMENT AND MANAGEMENT OFFICE</p> <p>MAIN CAMPUS (CAGAYEN CITY) TEL. NO. (092) 820-4204</p>	<p>PREPARED BY MR. ADRIAN J. GRAGEDA HEAD, PLANNING & DESIGN SECTION</p>	<p>PROJECT TITLE REPAIR OF CLASSROOMS</p> <p>LOCATION: BICOL UNIVERSITY - MAIN CAMPUS, DARAGA, ALBAY</p>	<p>REVISION</p> <p>DATE</p>	<p>SHEET CONTENTS</p> <p>AS SHOWN</p>	<p>DESIGNED</p> <p>CHECKED</p> <p>DATE</p>	<p>RECOMMENDING APPROVAL</p> <p>ENGR. OLIVER A. ALCAN DIR. FOR PLANS</p>	<p>RECOMMENDING APPROVAL</p> <p>DR. LOYNA M. MIRA DEAN, BUICE</p>	<p>RECOMMENDING APPROVAL</p> <p>PROF. SONNIE A. RAMOS, CPA, MBA VP FOR PLANNING AND DEVELOPMENT</p>	<p>APPROVED BY</p> <p>BABY BOY BENJAMIN D. VEBLES III PRESIDENT, BICOL UNIVERSITY</p>	<p>SHEET NO.</p> <p>6</p>
	<p>REVISION</p> <p>DATE</p>									

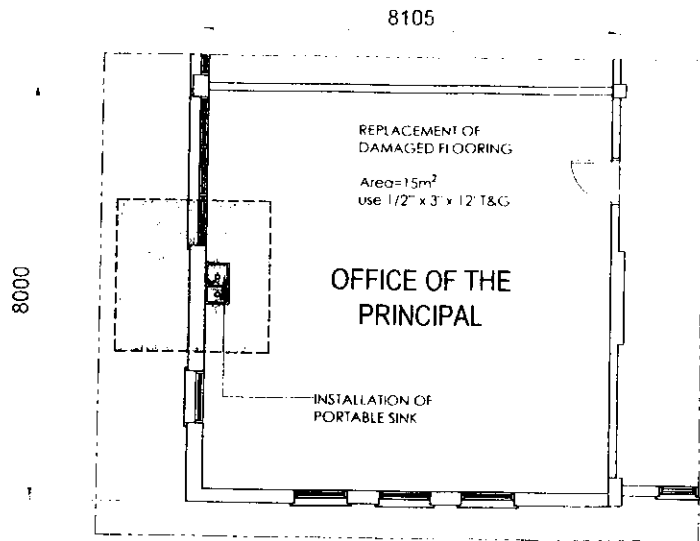


BLOW UP DETAIL (OFFICE OF THE PRINCIPAL)
SCALE: 1:100 MTS

LEGEND / SYMBOLS / ABBREVIATIONS

WASTE, DRAINAGE, & CLEAN WATER SYSTEM

	GDD/POO	CLEANOUT
	FD/SD	FLOOR/SHOWER DRAIN
	CW	CLEAN WATER LINE
	DP/WP	DRAIN PIPE/WASTE PIPE
	GV	GATE VALVE
	HB/LAV/UR	HOSE BIBB / LAVATORY / URINAL
	WC/SHO	WATER CLOSET / SHOWER

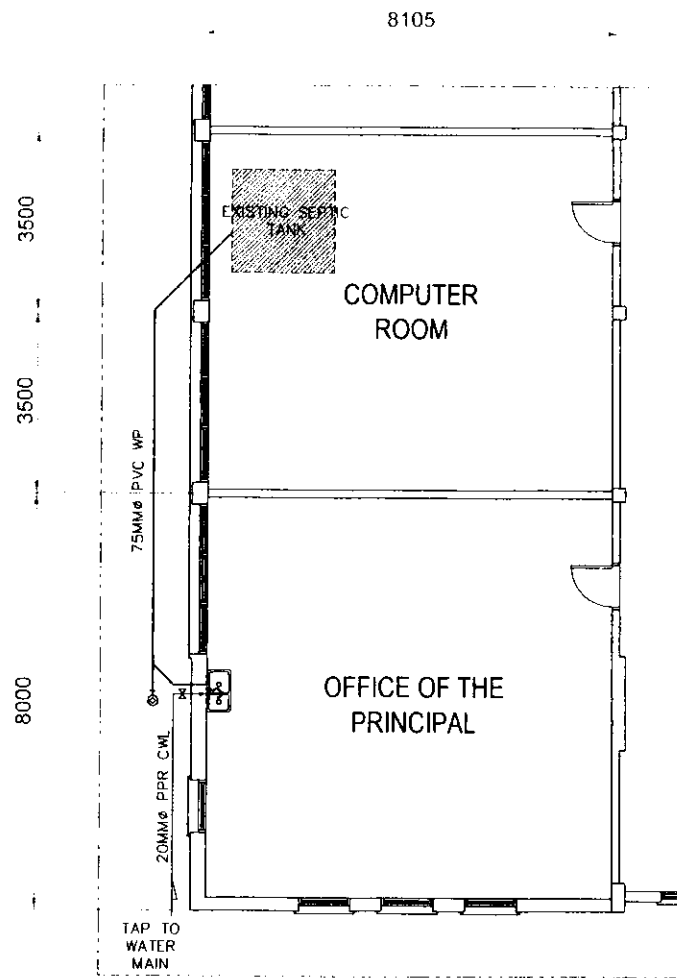

WATER LINE & DRAINAGE LINE PLAN (OFFICE OF THE PRINCIPAL)
SCALE: 1:100 MTS

<p>BICOL UNIVERSITY PHYSICAL DEVELOPMENT AND MANAGEMENT OFFICE</p> <p>MARK CAMPOS, LEGAL COUNSEL TEL NO. 0521-8301204</p>	<p>PREPARED BY</p> <p>AP ADRIAN CRAGERA HEAD, PLANNING & DESIGN SECTION</p>	<p>REL. NO.</p> <p>DATE</p>	<p>PROJECT TITLE</p> <p>REPAIR OF CLASSROOMS</p>	<p>REVISION</p>	<p>DATE</p>	<p>SHEET CONTENTS</p> <p>AS SHOWN</p>	<p>CADD</p> <p>DESIGNED</p> <p>CHECKED</p> <p>DATE</p>	<p>RECOMMENDING APPROVAL</p> <p>ENGR. OLIVER ALIGAN DIRECTOR, PDMO</p>	<p>RECOMMENDING APPROVAL</p> <p>DR. LORNA M. MIÑA DEAN, BUICE</p>	<p>RECOMMENDING APPROVAL</p> <p>PROF. SONNIE A. RAMOS, CPA, MBA VP FOR PLANNING AND DEVELOPMENT</p>	<p>APPROVED BY</p> <p>BABY BOY BENJAMIN D. NEPES III PRESIDENT, BICOL UNIVERSITY</p>	<p>SHEET NO.</p> <p>7</p>
		<p>REL. NO.</p> <p>DATE</p>	<p>PROJECT TITLE</p> <p>REPAIR OF CLASSROOMS</p>	<p>REVISION</p>	<p>DATE</p>	<p>SHEET CONTENTS</p> <p>AS SHOWN</p>	<p>CADD</p> <p>DESIGNED</p> <p>CHECKED</p> <p>DATE</p>	<p>RECOMMENDING APPROVAL</p> <p>ENGR. OLIVER ALIGAN</p>	<p>RECOMMENDING APPROVAL</p> <p>DR. LORNA M. MIÑA</p>	<p>RECOMMENDING APPROVAL</p> <p>PROF. SONNIE A. RAMOS, CPA, MBA</p>	<p>APPROVED BY</p> <p>BABY BOY BENJAMIN D. NEPES III</p>	<p>SHEET NO.</p> <p>7</p>